



No: RMS/201/26
Date: 14/05/2026

Circular

In continuation of Notice vide No. RMS/174/26 dated 17.04.2026, this is for the information of all concerned that, the northernmost Room No. 12 (refer enclosed floor plan) opposite to the Chamber of Dean (Students' Welfare), in the 6th Floor of S&T building will serve as the Dean's Meeting Room and the adjacent Room No. 11 (refer enclosed floor plan) shall used as the Office of the Recruitment cum Promotion Cell (RPC).

This is issued with the approval of the Competent Authority.

Sd/-
(Dr. Bivore Das)
Assistant Registrar (Estate)

Copy forwarded for information and necessary action to:

1. All Deans
2. PIC, Recruitment cum Promotion Cell
3. Deputy Registrar (Establishment – II)
4. PS to the Director
5. PS to the Registrar
6. Institute Website

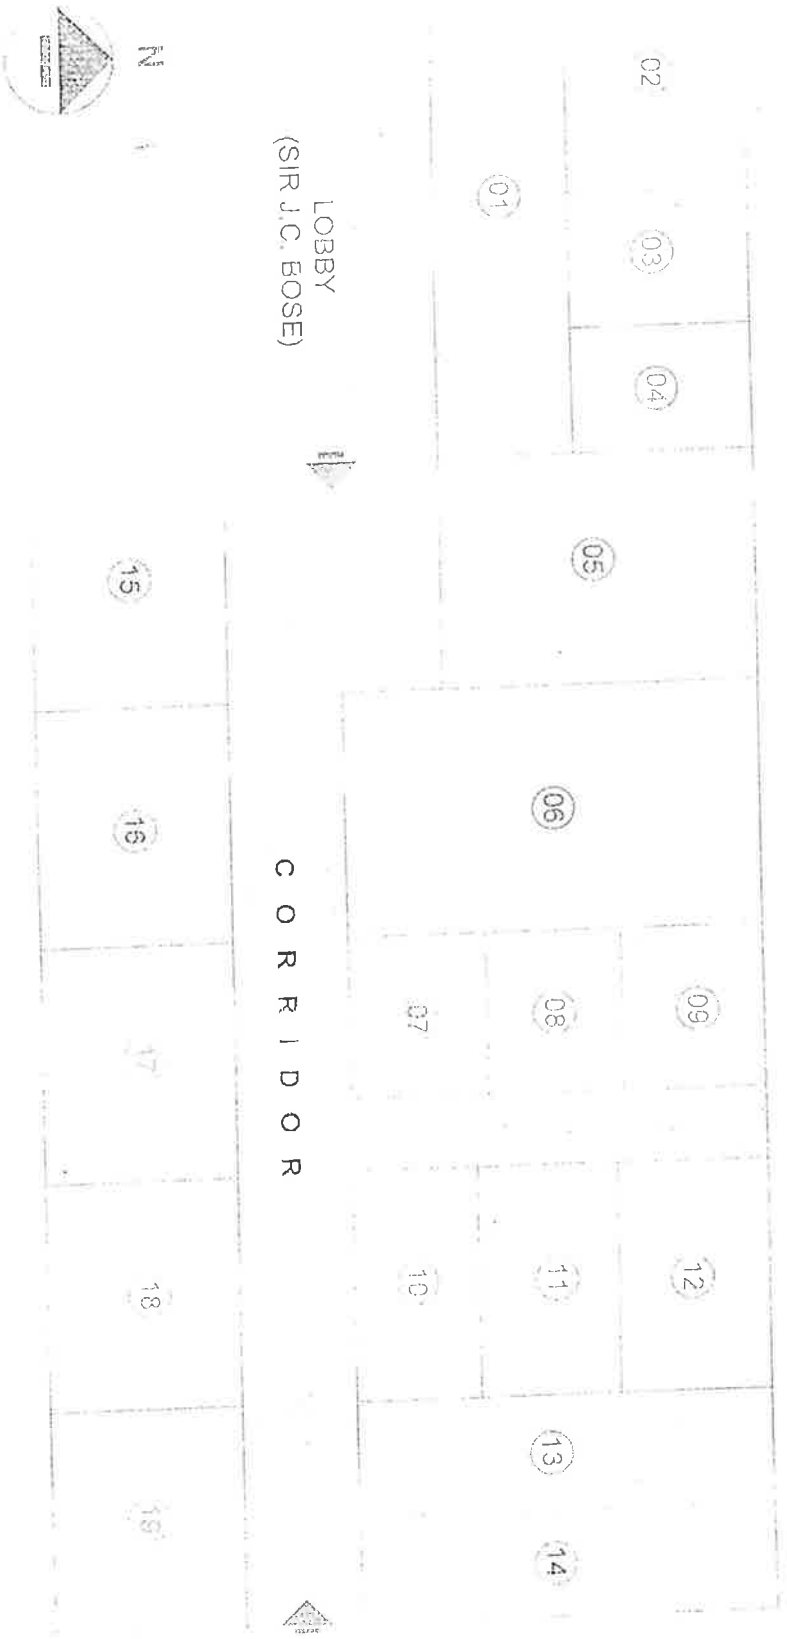

Assistant Registrar (Estate)

From space audit

6th floor (S.T. building)

Assessment I

(2) 1/2



SIXTH FLOOR PLAN (S & T BUILDING (AICB)) NEST SHIBPUR
DATE OF SURVEY / DOCUMENTATION : 17.07.2025 | REVISION: 0 (DATE: 17.07.2025) | DWG. NO. 3-AICB-07

SPACE ID: 3 / M 6 Room ID:
Room ID: XX

ML